

RESOLUTION NO. 2026-

**A RESOLUTION OF THE VILLAGE OF PINECREST,
FLORIDA, AWARDED A BID TO SC CONTRACTOR,
LLC FOR THE KENDALL DRIVE RAISED
CROSSWALKS PROJECT; PROVIDING FOR AN
EFFECTIVE DATE.**

WHEREAS, the Village issued an Invitation to Bid for the "Kendall Drive Raised Crosswalks" project; and

WHEREAS, sealed proposals were received by the published deadline; and

WHEREAS, SC Contractor, LLC submitted the most responsive proposal;

NOW, THEREFORE, BE IT RESOLVED BY THE VILLAGE COUNCIL OF PINECREST, FLORIDA, AS FOLLOWS:

Section 1. That the Village Council hereby determines that SC Contractor, LLC has submitted the most responsive bid and hereby authorizes the Village Manager to enter into an agreement with said firm for the furnishing of all labor, materials, tools, equipment, machinery, superintendence, and services necessary for the completion of the project as detailed in the *Kendall Drive Raised Crosswalks Project* Invitation to Bid packet in an amount not to exceed \$745,528.00.

Section 2. This resolution shall take effect immediately upon adoption.

PASSED AND ADOPTED this 5th day of May, 2026.

Joseph M. Corradino, Mayor

Attest:

Priscilla Torres, MMC
Village Clerk

Approved as to Form and Legal Sufficiency:


Mitchell Bierman
Village Attorney

Consent Agenda



PINECREST

Office of the Village Manager



DATE: April 8, 2026
TO: The Honorable Mayor and Members of the Village Council
FROM: Yocelyn Galiano, ICMA-CM, Village Manager 
RE: Resolution Awarding Kendall Drive Raised Crosswalks

The Village published an Invitation to Bid (ITB) for the Kendall Drive Raised Crosswalks project. The project includes construction of six (6) raised crosswalks including all associated paving, surface treatments, stripping, signage, and restoration. As a result of the ITB, the following two (2) bids were received by April 1, 2026, deadline:

Metro Express, INC	\$977,042.00
SC Contractors, LLC	\$745,528.00

Based on staff's evaluation of the proposals received, I respectfully recommend that the Village Council adopt the attached resolution awarding the contract for the Kendall Drive Raised Crosswalks project to the lowest responsive and responsible bidder, SC Contractor, LLC, in the amount of \$745,528.00.



The budgeted amount for this project is \$880,750, resulting in a favorable variance of \$135,222.00 below the allocated funding.

 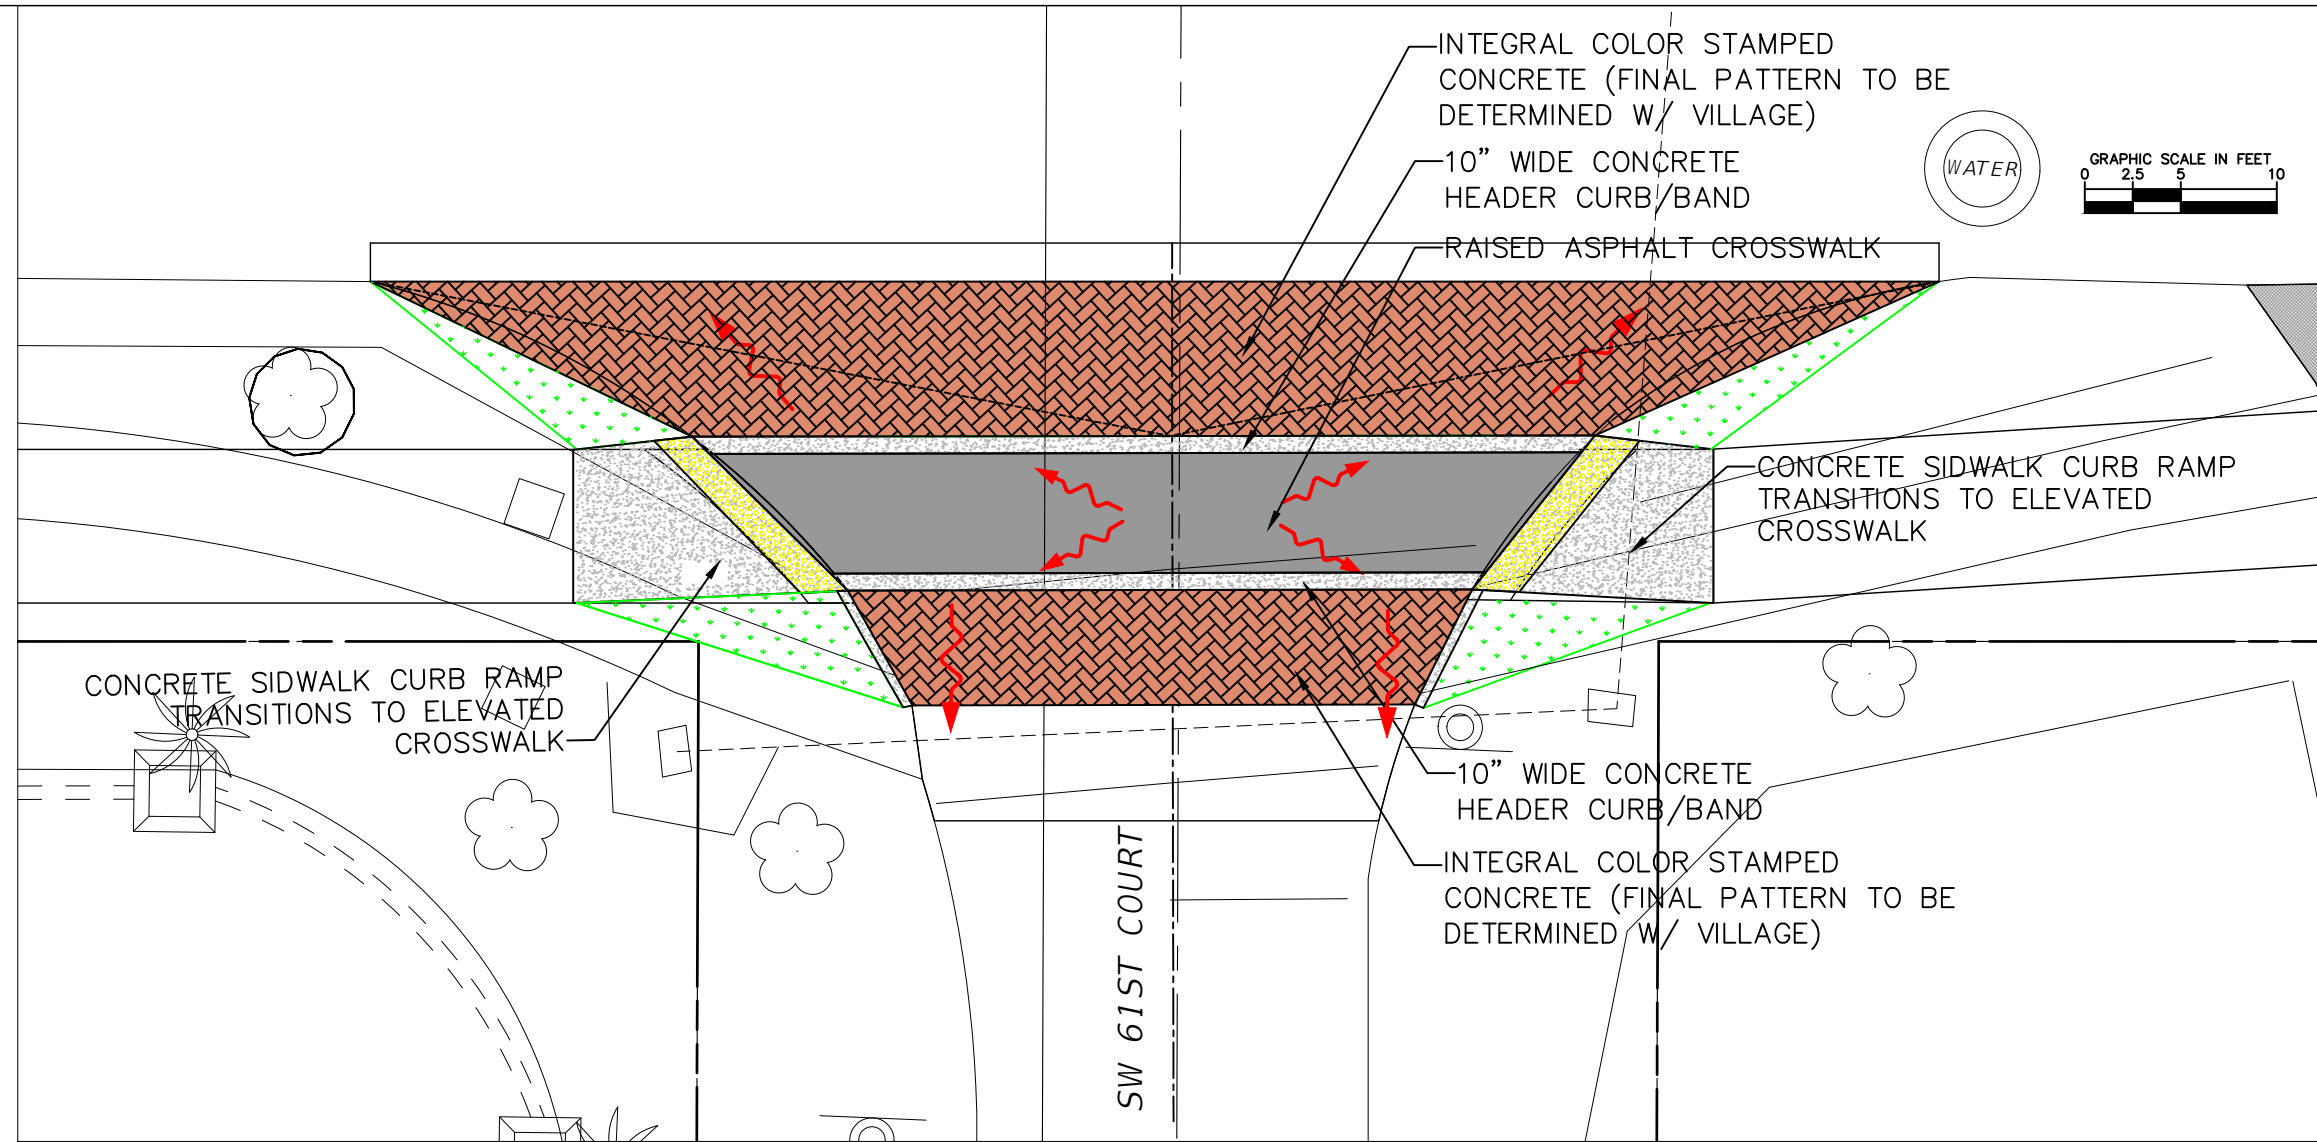


LEGEND

	CROSSWALK DETECTABLE WARNINGS
	ASPHALT FOR ELEVATED CROSSWALK
	EXIST. SHARED-USE PATH
	CONCRETE SIDEWALKS AND CURBS
	INTEGRAL COLOR STAMPED CONCRETE
	REGRADE AND RESOD TO HARMONIZE TO EXIST. GRADE
	PROJECTED GRADE LINE
	EXIST. SURVEY ELEV.
	PROPOSED GRADE ELEV.

PAVING AND GRADING PLAN

 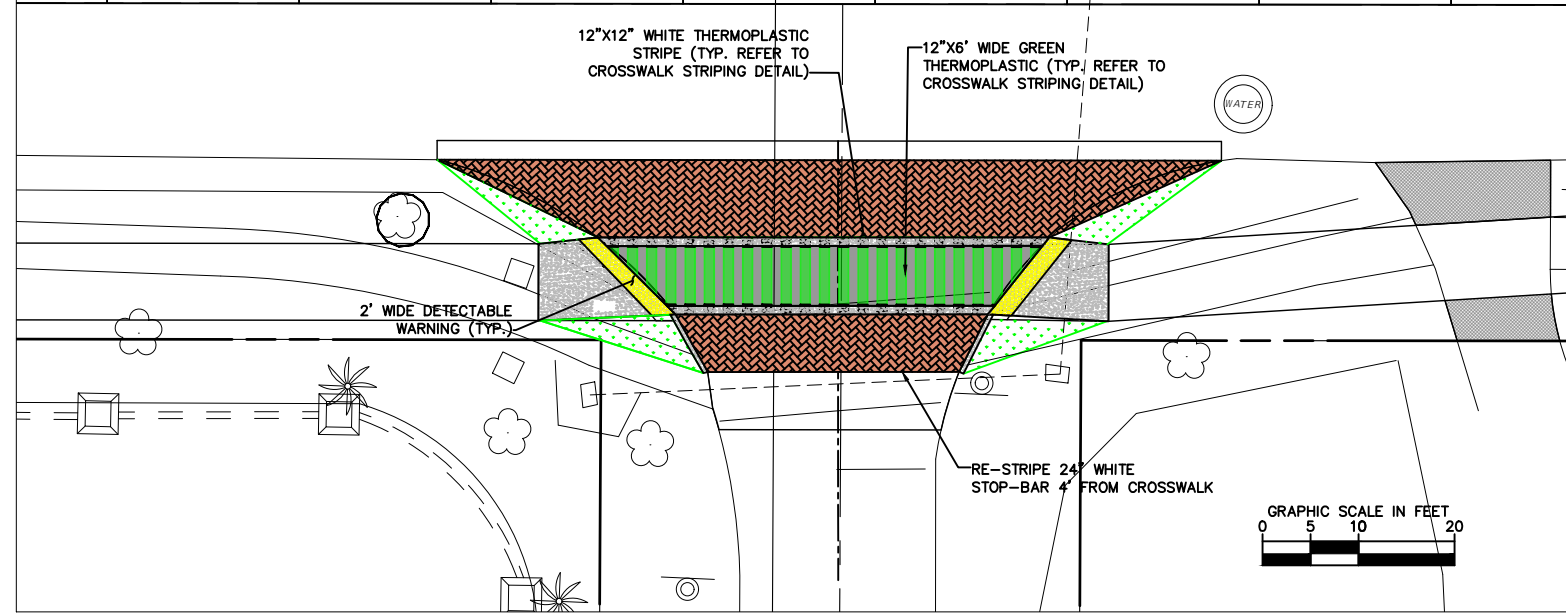

GEOMETRY AND PAVEMENT MARKING PLAN

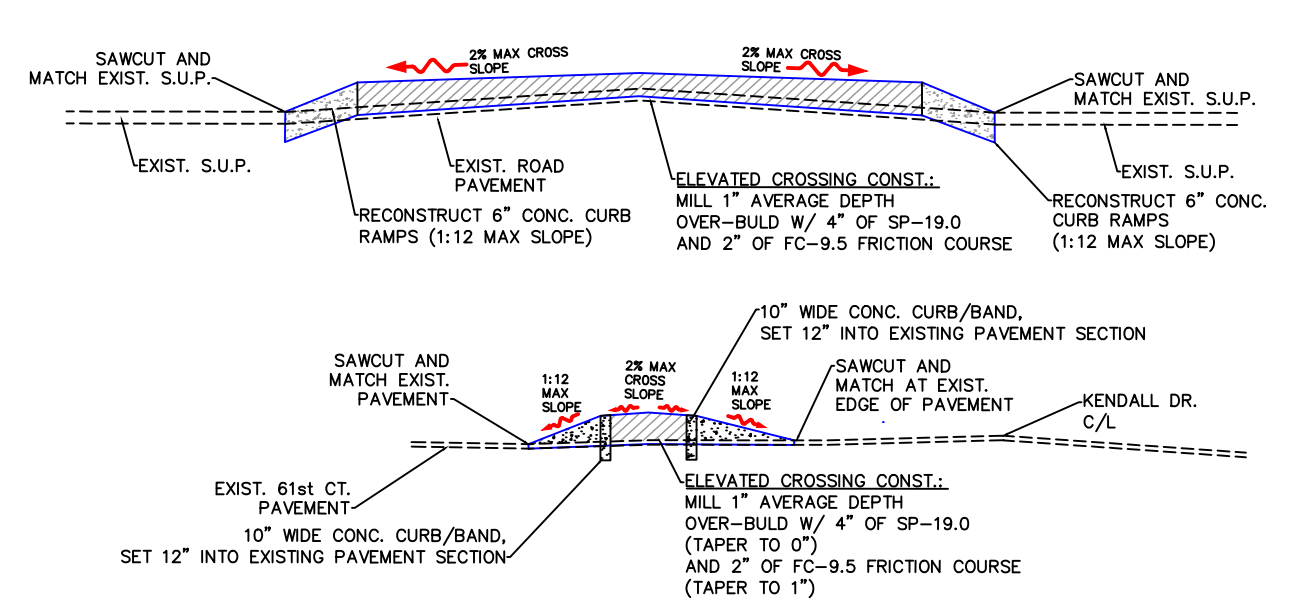

REVISIONS			
DATE	DESCRIPTION	DATE	DESCRIPTION

AMI ENGINEERING, LLC
 12850 N CALUSA CLUB DR
 MIAMI, FLORIDA 33186
 PHONE: (305) 803-2569
 CERTIFICATE OF AUTHORIZATION NO.: 35316
 ENGINEER OF RECORD: FRANCISCO J. ALONSO, PE
 P.E. LICENSE NO.: 66918

VILLAGE OF PINECREST		
KENDALL DRIVE SHARED USE PATH CROSSINGS		
ROAD NO.	COUNTY	FINANCIAL PROJECT ID

**SW 61st COURT
 ELEVATED CROSSWALK PLAN**

SHEET NO.
EX-1